



GENERAL SERVICES AGENCY
(Ahensian Setbision Hinirat)

Government of Guam

148 Route 1 Marine Drive, Piti Guam 96915

Tel: 475-1713 * Telefax: 472-4217; 475-1716; 475-1727

Accountability	*	Impartiality	*	Competence	*	Openness	*	Value
----------------	---	--------------	---	------------	---	----------	---	-------

INVITATION FOR BID NO. : GSA/PAG-002-14

DESCRIPTION:

750 KW & 500 KW Must be Tier 4i Compliant or Better, Brand-New, 2013 Model Year or Newer Generator sets

SPECIAL REMINDER TO PROSPECTIVE BIDDERS

Bidders are reminded to read the Sealed Bid Solicitation and Instructions, and General Terms and Conditions attached to the IFB to ascertain that all of the following requirements checked below are submitted in the bid envelope, in duplicate, at the date and time for bid opening.

(X) **BID GUARANTEE** (15% of Bid Amount) May be in the form of;
Reference #11 on the General Terms and Conditions

- a. Cashier's Check or Certified Check
- b. Letter of Credit
- c. Surety Bond – Valid only if accompanied by:
 - 1. Current Certificate of Authority issued by the Insurance Commissioner;
 - 2. Power of Attorney issued by the Surety to the Resident General Agent;
 - 3. Power of Attorney issued by two (2) major officers of the Surety to whoever is signing on their behalf.

(X) **BROCHURES/DESCRIPTIVE LITERATURE;**

(X) **AFFIDAVIT DISCLOSING OWNERSHIP and COMMISSION**

- a. Date of signature of the person authorized to sign the bid and the notary date must be the same.

(X) **OTHER REQUIREMENTS:**

Non-Collusion Affidavit, D.O.L. Wage Determination Affidavit, Restriction against Sexual Offenders Affidavit, No Kickbacks or Gratuities Affidavit and Ethical Standards Affidavit, and Affidavit re Contingent Fees

This reminder must be signed and returned in the bid envelope together with the bid. Failure to comply with the above requirements may be cause for disqualification and rejection of the bid.

On this _____ day of _____, 2014, I, _____,

authorized representative of _____ acknowledge receipt of this special reminder to prospective bidders with the above referenced IFB.

Bidder Representative's Signature

Invitation for Bid: GSA/PAG-002-14

ACKNOWLEDGEMENT RECEIPT FORM

Please be advised that to be considered a prospective bidder you must fill out this Acknowledgement receipt form. Please submit via fax to 472-4217

Name _____

Signature _____

Date _____

Time _____

Contact Number _____

Fax Number _____

Contact Person regarding IFB _____

Title _____

E-Mail Address _____


Company/Firm _____

Address _____

Note: GSA shall not be liable for failure to provide notice to any party who did not register contact information.


NOTE: ALL QUESTIONS AND CONCERNS MUST BE SUBMITTED VIA FAX NO LATER THAN CLOSE OF BUSINESS, FEBRUARY 21, 2014. QUESTIONS OR CONCERNS SUBMITTED AFTER THIS DATE WILL NOT BE ENTERTAINED.

NOTE: ATTACHED WITH THIS BID PACKAGE IS A REFERENCE ELECTRICAL PLAN OR "AS BUILT", THIS REFERENCE WILL NOT BE USED AS PART OF THE DETAILED SPECIFICATIONS.

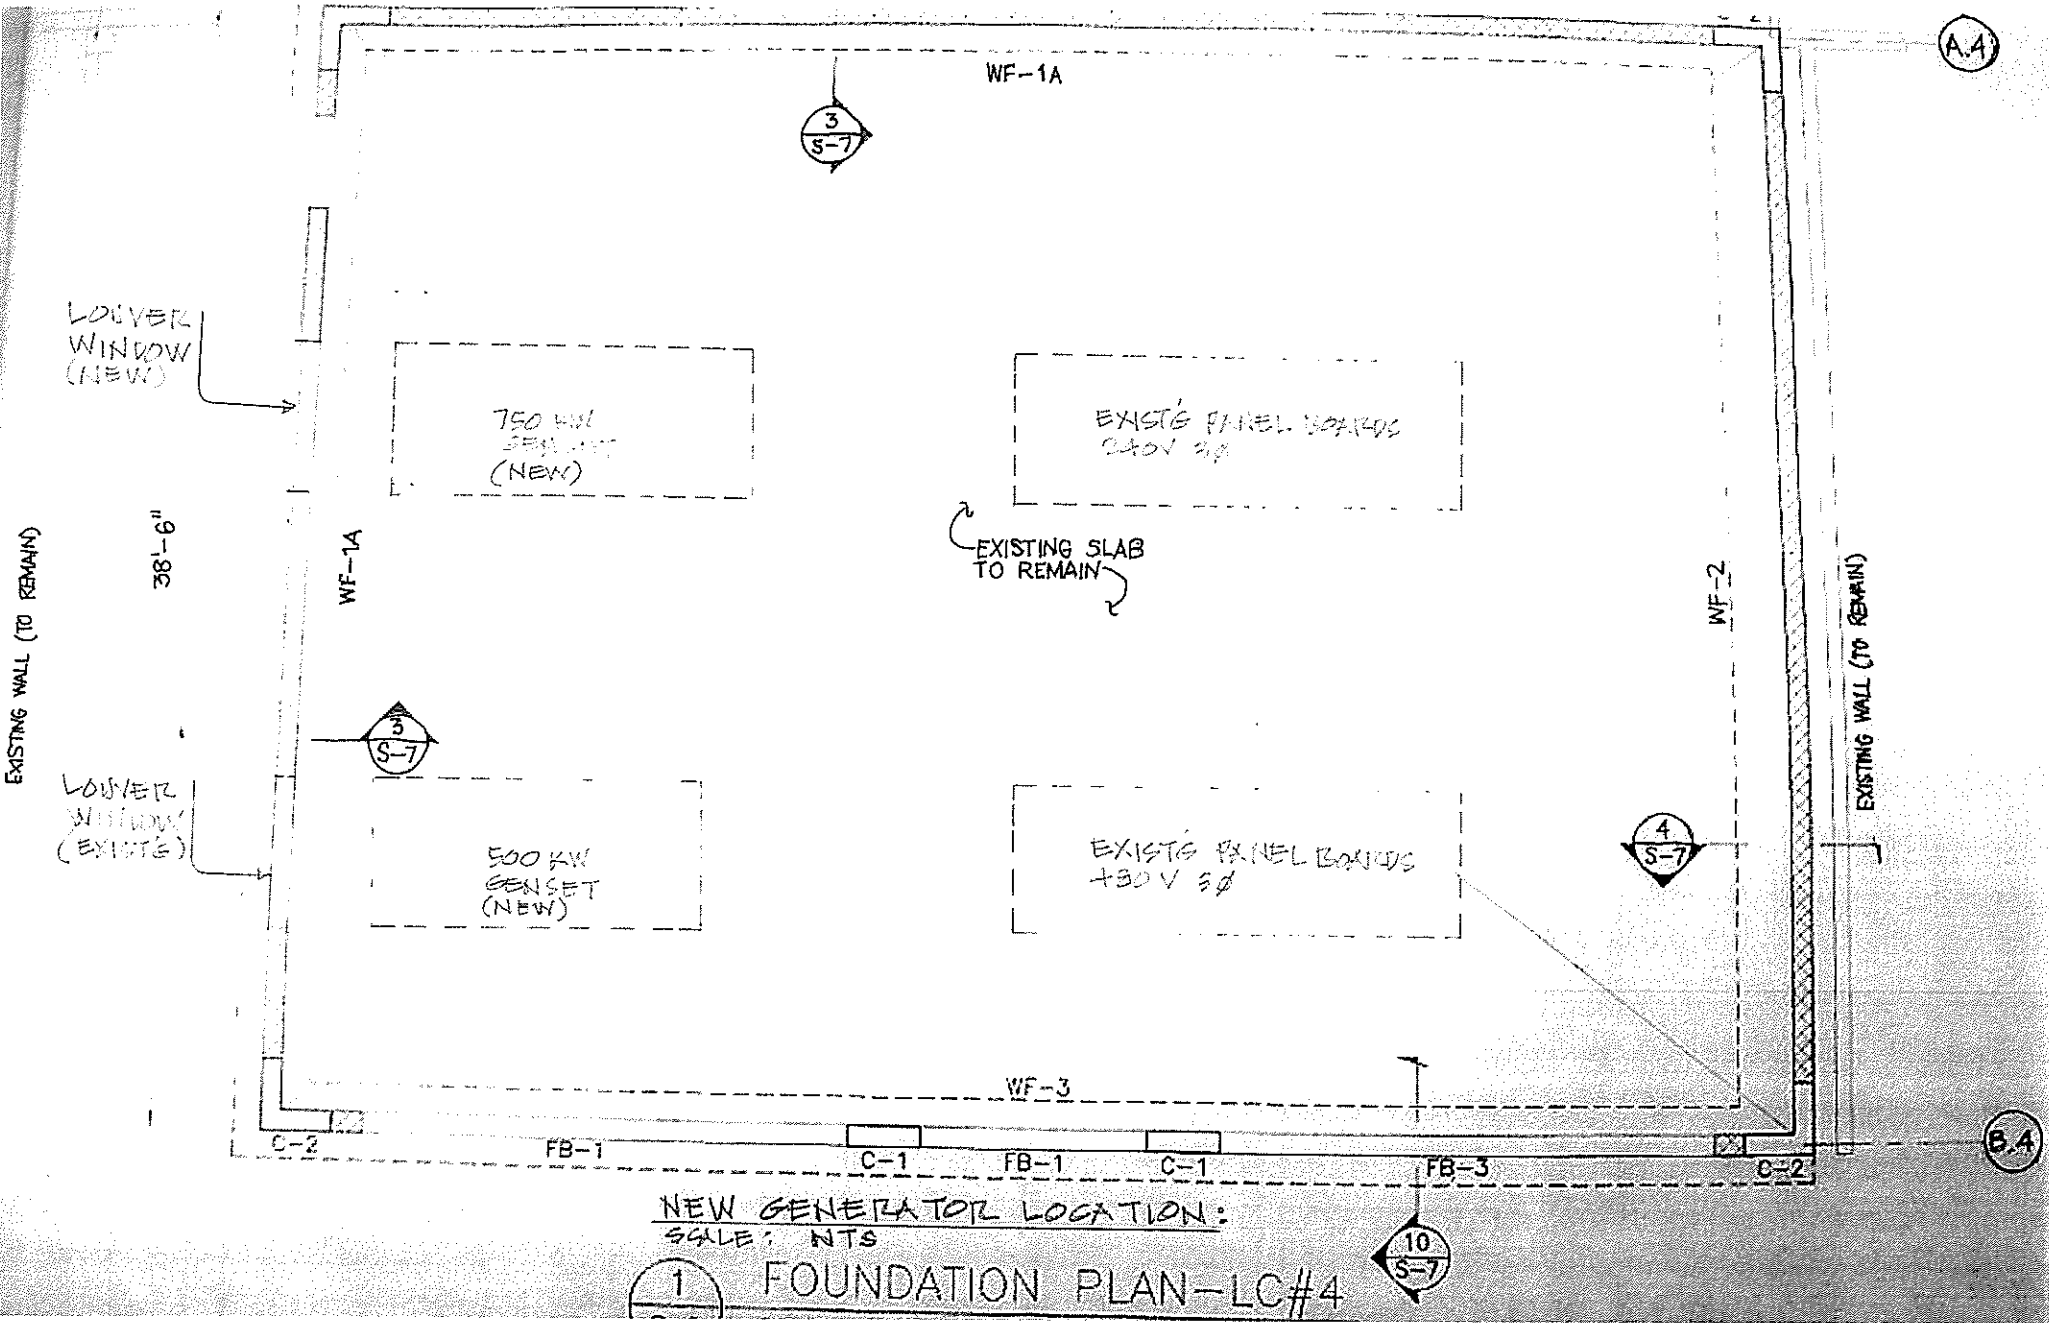

NEW GENERATOR LOCATION:
 SCALE: NTS

1 FOUNDATION PLAN-LC#4

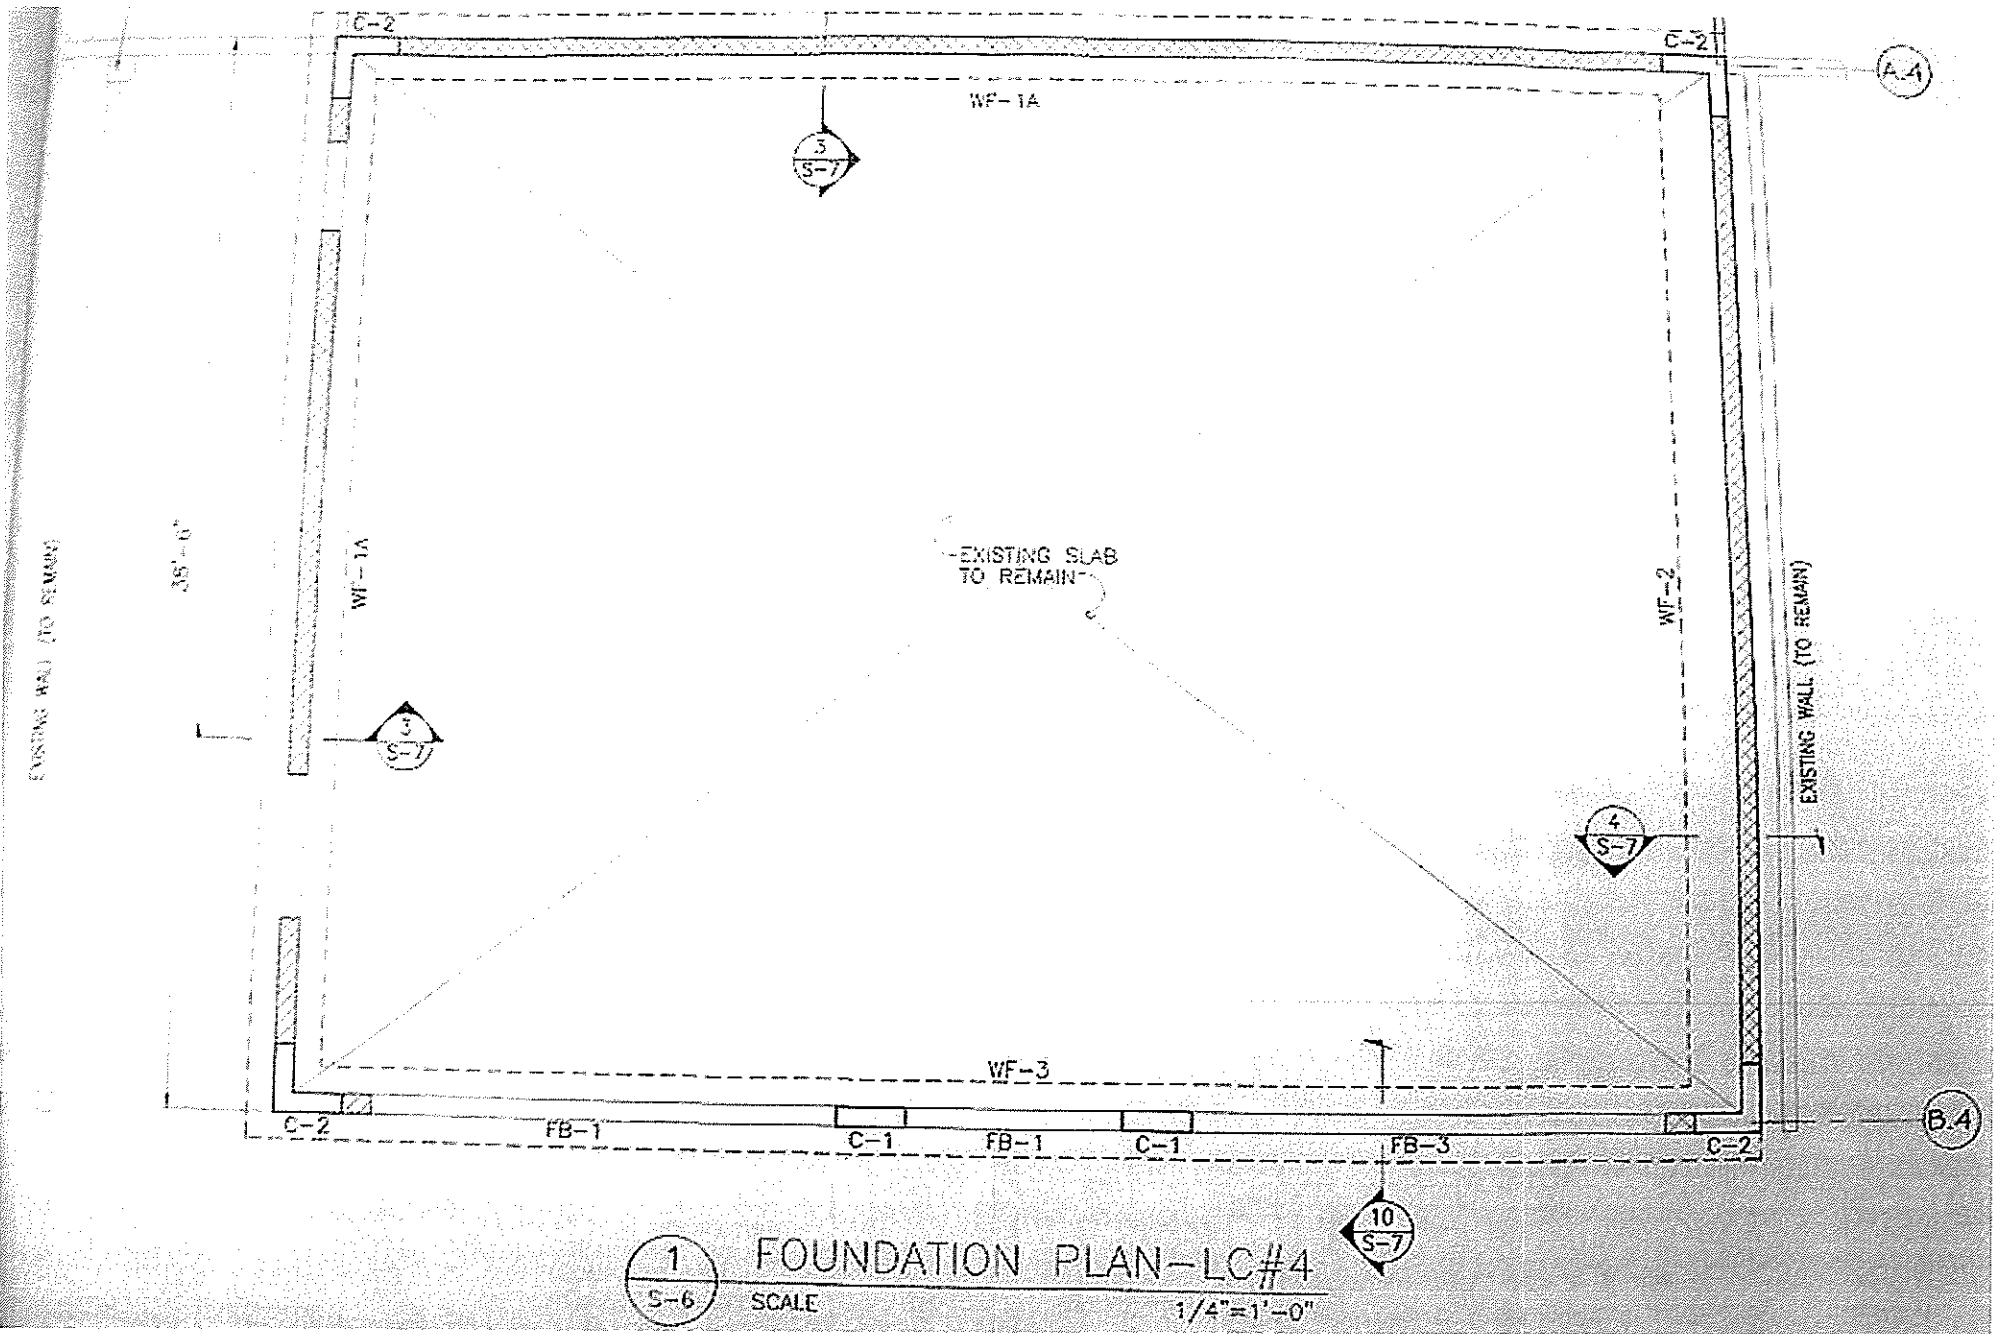


1
S-6

FOUNDATION PLAN - LC#4

SCALE

1/4" = 1'-0"

10
S-7

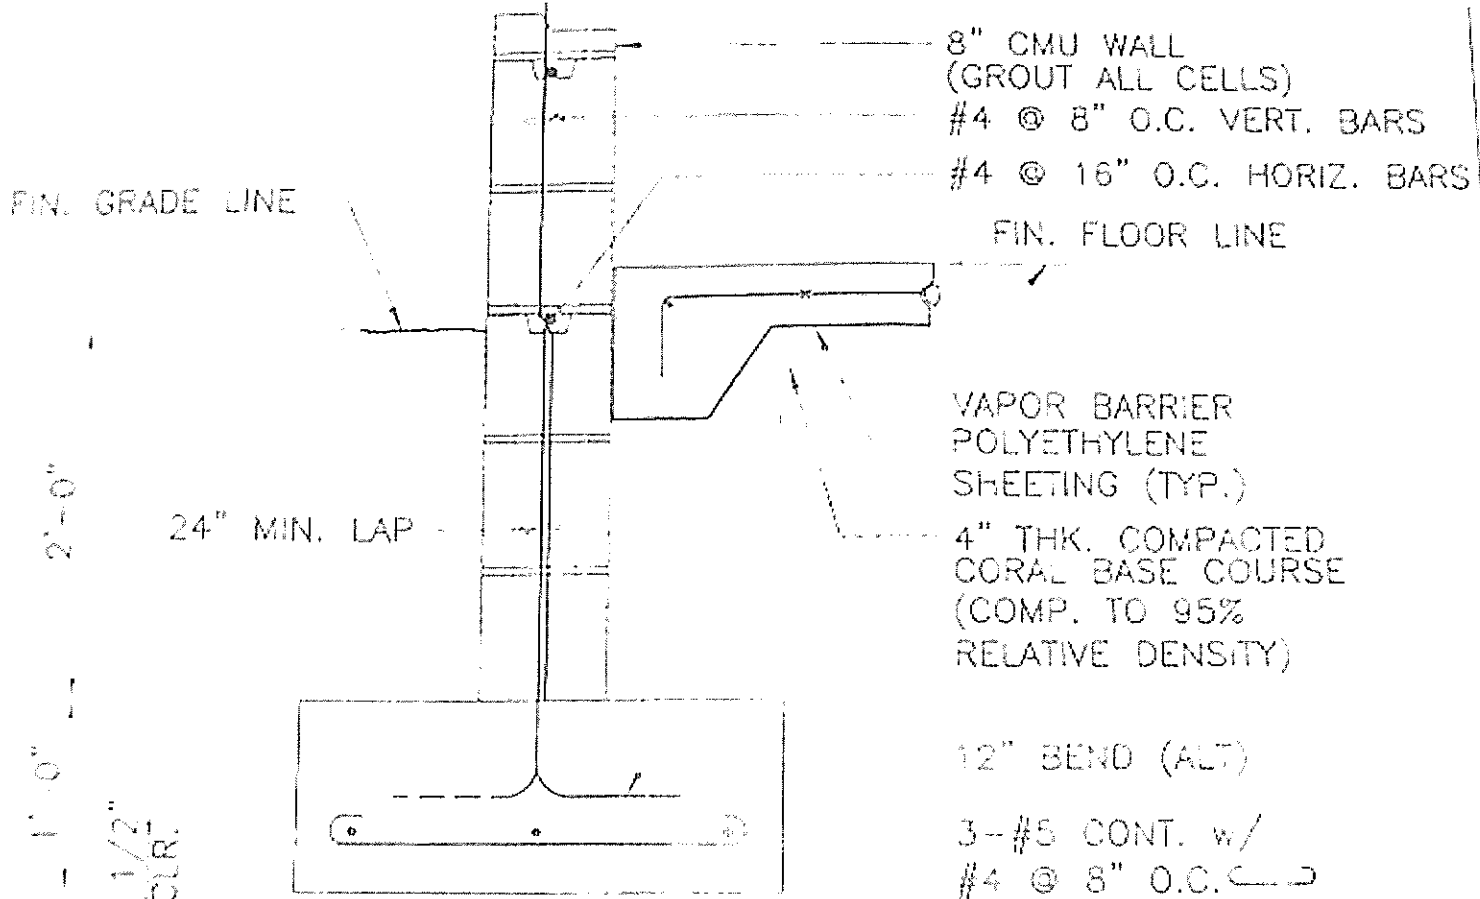

24"
#1,4 WWF
TH (TYP.)

2'-0"

24" MIN. LAP

1'-0"

5 1/2"
CLR.

8" CMU WALL
(GROUT ALL CELLS)
#4 @ 8" O.C. VERT. BARS
#4 @ 16" O.C. HORIZ. BARS
FIN. GRADE LINE
FIN. FLOOR LINE

VAPOR BARRIER
POLYETHYLENE
SHEETING (TYP.)
4" THK. COMPACTED
CORAL BASE COURSE
(COMP. TO 95%
RELATIVE DENSITY)

12" BEND (ALT)
3-#5 CONT. w/
#4 @ 8" O.C.

6" THK. COMP.
CORAL BASE COURSE
(COMP. TO
95 % REL. DENSITY)

3

WF-1A DETAIL

1'-4"
1'-0"

8"

2-#4 CONT.

#4 @ 8" O.C.
VERT BAR

#4 @ 18" O.C.
HORIZ BAR

6x6 W14xW1.4 WWF
#4 @ 18" O.C. 12" 24"

10D12

RSD

± 4'-8"

WSB

CROSS SECTION DETAIL

1/2" O.C.

WAS

INVITATION FOR BID

ISSUING OFFICE:

GENERAL SERVICES AGENCY
GOVERNMENT OF GUAM
148 ROUTE 1, MARINE DRIVE
PITI, GUAM 96915

Ra H Kmo *2/14/14*

CLAUDIA S. ACFALLE
Chief Procurement Officer

DATE ISSUED: 2/14/14

BID INVITATION NO: GSA/PAG-002-14

BID FOR: **750 KW & 500 KW Tier 4i Compliant or Better, Brand- New, 2013 Model Year or Newer Generator Sets**

SPECIFICATION: **Refer to pages 27 through 32**

DESTINATION: **PORT AUTHORITY OF GUAM**

REQUIRED DELIVERY DATE: **180 Days Upon Receipt of Purchase order.**

INSTRUCTION TO BIDDERS:

INDICATE WHETHER: INDIVIDUAL PARTNERSHIP CORPORATION

INCORPORATED IN: _____

This bid shall be submitted in duplicate and sealed to the issuing office above no later than (Time)**10:00 AM** .Date:**3/4/14** and shall be publicly opened. Bid submitted after the time and date specified above shall be rejected. See attached General Terms and Conditions, and Sealed Bid Solicitation for details.

The undersigned offers and agrees to furnish within the time specified, the articles and services at the price stated opposite the respective items listed on the schedule provided, unless otherwise specified by the bidder. In consideration to the expense of the Government in opening, tabulating, and evaluating this and other bids, and other considerations, the undersigned agrees that this bid remain firm and irrevocable within **60** calendar days from the date opening to supply any or all the items which prices are quoted.

NAME AND ADDRESS OF BIDDER:

SIGNATURE AND TITLE OF PERSON
AUTHORIZED TO SIGN THIS BID:

AWARD: CONTRACT NO.: _____ AMOUNT: _____ DATE: _____

ITEM NO(S). AWARDED: _____

CONTRACTING OFFICER:

CLAUDIA S. ACFALLE
Chief Procurement Officer

NAME AND ADDRESS OF CONTRACTOR:

SIGNATURE AND TITLE OF PERSON
AUTHORIZED TO SIGN THIS CONTRACT:

AFFIDAVIT RE ETHICAL STANDARDS

TERRITORY OF GUAM)
) ss.
HAGATNA, GUAM)

_____ [state name of affiant signing below], being first duly sworn,
deposes and says that:

The affiant is _____ [state one of the following: the offeror, a partner of the offeror, an officer of the offeror] making the foregoing identified bid or proposal. To the best of affiant's knowledge, neither affiant nor any officers, representatives, agents, subcontractors or employees of offeror have knowingly influenced any government of Guam employee to breach any of the ethical standards set forth in 5 GCA Chapter 5, Article 11. Further, affiant promises that neither he or she, nor any officer, representative, agent, subcontractor, or employee of offeror will knowingly influence any government of Guam employee to breach any ethical standards set forth in 5 GCA Chapter 5, Article 11. These statements are made pursuant to 2 GAR Division 4 § 11103(b).

Signature of one of the following:
Offeror, if the offeror is an individual;
Partner, if the offeror is a partnership;
Officer, if the offeror is a corporation.

Subscribed and sworn to before me
this _____ day of _____, 201_____.

NOTARY PUBLIC
My commission expires _____.

AFFIDAVIT re NO GRATUITIES or KICKBACKS

TERRITORY OF GUAM)
) ss.
HAGATNA, GUAM)

_____ [state name of affiant signing below], being first duly sworn, deposes and says that:

1. The name of the offering firm or individual is [state name of offeror company] _____ [state one of the following: *the offeror, a partner of the offeror, an officer of the offeror*] making the foregoing identified bid or proposal. Affiant is _____.
2. To the best of affiant's knowledge, neither affiant, nor any of the offerors officers, representatives, agents, subcontractors, or employees have violated, are violating the prohibition against gratuities and kickbacks set forth in 2 GAR Division 4 § 11107(e). Further, affiant promises, on behalf of offeror, not to violate the prohibition against gratuities and kickbacks as set forth in 2 GAR Division 4 § 11107(e).
3. To the best of affiant's knowledge, neither affiant, nor any of the offerors officers, representatives, agents, subcontractors, or employees have offered, given or agreed to give, any government of Guam employee or former government employee, any payment, gift, kickback, gratuity or offer of employment in connection with the offerors proposal.
4. I make these statements on behalf of myself as a representative of the offeror, and on behalf of the offerors officers, representatives, agents, subcontractors, and employees.

Signature of one of the following:
Offeror, if the offeror is an individual;
Partner, if the offeror is a partnership;
Officer, if the offeror is a corporation.

Subscribed and sworn to before me
this _____ day of _____, 201____.

NOTARY PUBLIC
My commission expires _____.

Eddie Baza Calvo
Governor

GENERAL SERVICES AGENCY
Government of Guam
148 Route 1 Marine Drive Corp
Piti, Guam 96915

Ray Tenorio
Lt. Governor



Benita Manglona
Director, Dept. of Admin.

Anthony C. Blaz
Deputy Director

Special Provisions

Restriction against Sex Offenders Employed by service providers to Government of Guam from working on Government Property.

If a contract for services is awarded to the bidder or offeror, then the service provider must warrant that no person in its employment who has been convicted of a sex offense under the provisions of chapter 25 of Title 9 of Guam code Annotated or of an offense defined in Article 2 of chapter 28 of Title 9 of the Guam Code annotated, or who has been convicted in any other jurisdiction of an offense with the same elements as heretofore defined, or who is listed on the Sex Offender Registry, shall provide services on behalf of the service provider while on government of Guam property, with the exception of public highways. If any employee of a service provider is providing services on government property and is convicted subsequent to an award of a contract, then the service provider warrants that it will notify the Government of the conviction within twenty-four (24) hours of the conviction, and will immediately remove such convicted person from providing services on government property. If the service provider is found to be in violation of any of the provisions of this paragraph, then the government will give notice to the service provider to take corrective action. The service provider shall take corrective action within twenty-four (24) hours of notice from the Government, and the service provider shall notify the Government when action has been taken. If the service providers fail to take corrective steps within twenty-four (24) hours of notice from the Government, then the Government in its sole discretion may suspend temporarily and contract for services until corrective action has been taken.

Signature of Bidder
Proposer, if an individual;
Partner, if a partnership;
Officer, if a corporation.

Date

Subscribed and sworn before me this _____ day of _____, 2014

Notary Public

WD 05-2148 (Rev.-17) was first posted on www.wdol.gov on 06/25/2013

REGISTER OF WAGE DETERMINATIONS UNDER U.S. DEPARTMENT OF LABOR
 THE SERVICE CONTRACT ACT EMPLOYMENT STANDARDS ADMINISTRATION
 By direction of the Secretary of Labor WAGE AND HOUR DIVISION
 WASHINGTON D.C. 20210

Diane C. Koplewski Division of Wage Determination No.: 2005-2148
 Director Wage Determinations Revision No.: 17
 Date Of Revision: 06/19/2013

States: Guam, Northern Marianas, Wake Island

Area: Guam Statewide
 Northern Marianas Statewide
 Wake Island Statewide

OCCUPATION CODE - TITLE	FOOTNOTE	RATE
Fringe Benefits Required Follow the Occupational Listing		
01000 - Administrative Support And Clerical Occupations		
01011 - Accounting Clerk I		12.50
01012 - Accounting Clerk II		13.53
01013 - Accounting Clerk III		15.59
01020 - Administrative Assistant		17.67
01040 - Court Reporter		15.38
01051 - Data Entry Operator I		10.48
01052 - Data Entry Operator II		11.99
01060 - Dispatcher, Motor Vehicle		13.06
01070 - Document Preparation Clerk		12.25
01090 - Duplicating Machine Operator		12.25
01111 - General Clerk I		10.29
01112 - General Clerk II		11.28
01113 - General Clerk III		12.32
01120 - Housing Referral Assistant		17.15
01141 - Messenger Courier		10.12
01191 - Order Clerk I		11.23
01192 - Order Clerk II		12.25
01261 - Personnel Assistant (Employment) I		14.33
01262 - Personnel Assistant (Employment) II		14.90
01263 - Personnel Assistant (Employment) III		16.48
01270 - Production Control Clerk		18.34
01280 - Receptionist		9.67
01290 - Rental Clerk		11.10
01300 - Scheduler, Maintenance		13.75
01311 - Secretary I		13.75
01312 - Secretary II		15.38
01313 - Secretary III		17.15
01320 - Service Order Dispatcher		11.57
01410 - Supply Technician		17.67
01420 - Survey Worker		15.26
01531 - Travel Clerk I		11.61
01532 - Travel Clerk II		12.57
01533 - Travel Clerk III		13.44
01611 - Word Processor I		12.25
01612 - Word Processor II		13.75
01613 - Word Processor III		15.38
05000 - Automotive Service Occupations		
05005 - Automobile Body Repairer, Fiberglass		13.34
05010 - Automotive Electrician		13.06
05040 - Automotive Glass Installer		12.10
05070 - Automotive Worker		12.10
05110 - Mobile Equipment Servicer		8.59
05130 - Motor Equipment Metal Mechanic		13.06
05160 - Motor Equipment Metal Worker		12.10
05190 - Motor Vehicle Mechanic		13.06
05220 - Motor Vehicle Mechanic Helper		10.12
05250 - Motor Vehicle Upholstery Worker		12.10
05280 - Motor Vehicle Wrecker		12.10
05310 - Painter, Automotive		12.37
05340 - Radiator Repair Specialist		12.10
05370 - Tire Repairer		7.81
05400 - Transmission Repair Specialist		12.10
07000 - Food Preparation And Service Occupations		
07010 - Baker		10.47
07041 - Cook I		9.54
07042 - Cook II		11.78

07070	-- Dishwasher	7.25
07130	-- Food Service Worker	7.78
07210	-- Meat Cutter	11.86
07260	-- Waiter/Waitress	7.59
09000	-- Furniture Maintenance And Repair Occupations	
09010	-- Electrostatic Spray Painter	14.38
09040	-- Furniture Handler	8.85
09080	-- Furniture Refinisher	14.38
09090	-- Furniture Refinisher Helper	10.66
09110	-- Furniture Repairer, Minor	12.51
09130	-- Upholsterer	14.38
11000	-- General Services And Support Occupations	
11030	-- Cleaner, Vehicles	8.23
11060	-- Elevator Operator	8.23
11090	-- Gardener	10.99
11122	-- Housekeeping Aide	8.33
11150	-- Janitor	8.23
11210	-- Laborer, Grounds Maintenance	9.14
11240	-- Maid or Houseman	7.25
11260	-- Pruner	8.23
11270	-- Tractor Operator	10.33
11330	-- Trail Maintenance Worker	9.14
11360	-- Window Cleaner	9.14
12000	-- Health Occupations	
12010	-- Ambulance Driver	15.81
12011	-- Breath Alcohol Technician	15.81
12012	-- Certified Occupational Therapist Assistant	21.70
12015	-- Certified Physical Therapist Assistant	21.70
12020	-- Dental Assistant	13.20
12025	-- Dental Hygienist	29.85
12030	-- EKG Technician	23.96
12035	-- Electroneurodiagnostic Technologist	23.96
12040	-- Emergency Medical Technician	15.81
12071	-- Licensed Practical Nurse I	14.14
12072	-- Licensed Practical Nurse II	15.81
12073	-- Licensed Practical Nurse III	17.63
12100	-- Medical Assistant	11.54
12130	-- Medical Laboratory Technician	14.14
12160	-- Medical Record Clerk	11.82
12190	-- Medical Record Technician	13.59
12195	-- Medical Transcriptionist	14.14
12210	-- Nuclear Medicine Technologist	34.75
12221	-- Nursing Assistant I	10.03
12222	-- Nursing Assistant II	11.30
12223	-- Nursing Assistant III	12.31
12224	-- Nursing Assistant IV	13.84
12235	-- Optical Dispenser	15.81
12236	-- Optical Technician	14.14
12250	-- Pharmacy Technician	13.41
12280	-- Phlebotomist	13.84
12305	-- Radiologic Technologist	22.64
12311	-- Registered Nurse I	20.70
12312	-- Registered Nurse II	25.32
12313	-- Registered Nurse II, Specialist	25.32
12314	-- Registered Nurse III	30.64
12315	-- Registered Nurse III, Anesthetist	30.64
12316	-- Registered Nurse IV	36.72
12317	-- Scheduler (Drug and Alcohol Testing)	19.59
13000	-- Information And Arts Occupations	
13011	-- Exhibits Specialist I	15.06
13012	-- Exhibits Specialist II	18.66
13013	-- Exhibits Specialist III	22.83
13041	-- Illustrator I	15.06
13042	-- Illustrator II	18.66
13043	-- Illustrator III	22.83
13047	-- Librarian	20.66
13050	-- Library Aide/Clerk	12.00
13054	-- Library Information Technology Systems Administrator	18.66
13058	-- Library Technician	15.06
13061	-- Media Specialist I	13.46
13062	-- Media Specialist II	15.06
13063	-- Media Specialist III	16.80
13071	-- Photographer I	12.82
13072	-- Photographer II	14.32
13073	-- Photographer III	17.75

13074 - Photographer IV	21.73
13075 - Photographer V	26.30
13110 - Video Teleconference Technician	12.91
4000 - Information Technology Occupations	
14041 - Computer Operator I	13.65
14042 - Computer Operator II	15.76
14043 - Computer Operator III	17.56
14044 - Computer Operator IV	19.50
14045 - Computer Operator V	21.81
14071 - Computer Programmer I	15.73
14072 - Computer Programmer II	19.50
14073 - Computer Programmer III	23.84
14074 - Computer Programmer IV	
14101 - Computer Systems Analyst I	24.23
14102 - Computer Systems Analyst II	
14103 - Computer Systems Analyst III	
14150 - Peripheral Equipment Operator	13.65
14160 - Personal Computer Support Technician	19.50
15000 - Instructional Occupations	
15010 - Aircrew Training Devices Instructor (Non-Rated)	24.23
15020 - Aircrew Training Devices Instructor (Rated)	29.32
15030 - Air Crew Training Devices Instructor (Pilot)	33.30
15050 - Computer Based Training Specialist / Instructor	24.23
15060 - Educational Technologist	22.82
15070 - Flight Instructor (Pilot)	33.30
15080 - Graphic Artist	20.47
15090 - Technical Instructor	17.65
15095 - Technical Instructor/Course Developer	21.58
15110 - Test Proctor	13.87
15120 - Tutor	13.87
16000 - Laundry, Dry-Cleaning, Pressing And Related Occupations	
16010 - Assembler	8.08
16030 - Counter Attendant	8.08
16040 - Dry Cleaner	9.34
16070 - Finisher, Flatwork, Machine	8.08
16090 - Presser, Hand	8.08
16110 - Presser, Machine, Dry-Cleaning	8.08
16130 - Presser, Machine, Shirts	8.08
16160 - Presser, Machine, Wearing Apparel, Laundry	8.08
16190 - Sewing Machine Operator	9.86
16220 - Tailor	10.33
16250 - Washer, Machine	8.46
19000 - Machine Tool Operation And Repair Occupations	
19010 - Machine-Tool Operator (Tool Room)	14.49
19040 - Tool And Die Maker	18.20
21000 - Materials Handling And Packing Occupations	
21020 - Forklift Operator	12.49
21030 - Material Coordinator	18.34
21040 - Material Expediter	18.34
21050 - Material Handling Laborer	10.65
21071 - Order Filler	9.66
21080 - Production Line Worker (Food Processing)	12.49
21110 - Shipping Packer	13.33
21130 - Shipping/Receiving Clerk	13.33
21140 - Store Worker I	13.23
21150 - Stock Clerk	18.58
21210 - Tools And Parts Attendant	12.49
21410 - Warehouse Specialist	12.49
23000 - Mechanics And Maintenance And Repair Occupations	
23010 - Aerospace Structural Welder	20.69
23021 - Aircraft Mechanic I	19.70
23022 - Aircraft Mechanic II	20.69
23023 - Aircraft Mechanic III	21.74
23040 - Aircraft Mechanic Helper	13.70
23050 - Aircraft, Painter	18.50
23060 - Aircraft Servicer	16.09
23080 - Aircraft Worker	17.38
23110 - Appliance Mechanic	14.49
23120 - Bicycle Repairer	9.74
23125 - Cable Splicer	15.43
23130 - Carpenter, Maintenance	13.00
23140 - Carpet Layer	13.55
23160 - Electrician, Maintenance	14.99
23181 - Electronics Technician Maintenance I	14.72
23182 - Electronics Technician Maintenance II	15.05
23183 - Electronics Technician Maintenance III	18.31
23260 - Fabric Worker	12.60
23290 - Fire Alarm System Mechanic	15.43
23310 - Fire Extinguisher Repairer	11.67

23311 - Fuel Distribution System Mechanic	15.43
23312 - Fuel Distribution System Operator	13.01
23370 - General Maintenance Worker	11.95
23380 - Ground Support Equipment Mechanic	19.70
23381 - Ground Support Equipment Servicer	16.09
23382 - Ground Support Equipment Worker	17.38
23391 - Gunsmith I	11.67
23392 - Gunsmith II	13.55
23393 - Gunsmith III	15.43
23410 - Heating, Ventilation And Air-Conditioning Mechanic	15.76
23411 - Heating, Ventilation And Air Conditioning Mechanic (Research Facility)	16.55
23430 - Heavy Equipment Mechanic	15.15
23440 - Heavy Equipment Operator	13.73
23460 - Instrument Mechanic	15.43
23465 - Laboratory/Shelter Mechanic	14.49
23470 - Laborer	10.65
23510 - Locksmith	14.49
23530 - Machinery Maintenance Mechanic	17.38
23550 - Machinist, Maintenance	15.43
23580 - Maintenance Trades Helper	9.92
23591 - Metrology Technician I	15.43
23592 - Metrology Technician II	16.41
23593 - Metrology Technician III	17.37
23640 - Millwright	15.43
23710 - Office Appliance Repairer	14.38
23760 - Painter, Maintenance	13.55
23790 - Pipefitter, Maintenance	15.32
23810 - Plumber, Maintenance	14.38
23820 - Pneudraulic Systems Mechanic	15.43
23850 - Rigger	15.43
23870 - Scale Mechanic	13.55
23890 - Sheet-Metal Worker, Maintenance	15.21
23910 - Small Engine Mechanic	13.55
23931 - Telecommunications Mechanic I	19.01
23932 - Telecommunications Mechanic II	19.76
23950 - Telephone Lineman	18.24
23960 - Welder, Combination, Maintenance	14.66
23965 - Well Driller	15.43
23970 - Woodcraft Worker	15.43
23980 - Woodworker	11.67
24000 - Personal Needs Occupations	10.09
24570 - Child Care Attendant	12.58
24580 - Child Care Center Clerk	12.43
24610 - Chore Aide	12.44
24620 - Family Readiness And Support Services Coordinator	16.12
24630 - Homemaker	15.43
25000 - Plant And System Operations Occupations	14.49
25010 - Boiler Tender	15.43
25040 - Sewage Plant Operator	10.73
25070 - Stationary Engineer	14.49
25190 - Ventilation Equipment Tender	10.90
25210 - Water Treatment Plant Operator	7.35
27000 - Protective Service Occupations	12.05
27004 - Alarm Monitor	12.05
27007 - Baggage Inspector	10.90
27008 - Corrections Officer	7.37
27010 - Court Security Officer	10.90
27030 - Detection Dog Handler	12.05
27040 - Detention Officer	12.05
27070 - Firefighter	10.90
27101 - Guard I	12.05
27102 - Guard II	7.37
27131 - Police Officer I	10.90
27132 - Police Officer II	12.05
28000 - Recreation Occupations	13.40
28041 - Carnival Equipment Operator	9.53
28042 - Carnival Equipment Repairer	10.08
28043 - Carnival Equipment Worker	7.78
28210 - Gate Attendant/Gate Tender	13.18
28310 - Lifeguard	11.01
28350 - Park Attendant (Aide)	14.74
28510 - Recreation Aide/Health Facility Attendant	10.76
28515 - Recreation Specialist	18.26
28630 - Sports Official	11.74
28690 - Swimming Pool Operator	17.71
29000 - Stevedoring/Longshoremen Occupational Services	15.20
29010 - Blocker And Bracer	

29020 - Hatch Tender	15.20
29030 - Line Handler	15.20
29041 - Stevedore I	14.22
29042 - Stevedore II	16.25
30000 - Technical Occupations	
30010 - Air Traffic Control Specialist, Center (HFO) (see 2)	35.77
30011 - Air Traffic Control Specialist, Station (HFO) (see 2)	24.66
30012 - Air Traffic Control Specialist, Terminal (HFO) (see 2)	27.16
30021 - Archeological Technician I	17.49
30022 - Archeological Technician II	19.56
30023 - Archeological Technician III	24.21
30030 - Cartographic Technician	23.18
30040 - Civil Engineering Technician	21.93
30061 - Drafter/CAD Operator I	17.49
30062 - Drafter/CAD Operator II	19.56
30063 - Drafter/CAD Operator III	20.74
30064 - Drafter/CAD Operator IV	24.21
30081 - Engineering Technician I	14.62
30082 - Engineering Technician II	16.41
30083 - Engineering Technician III	18.36
30084 - Engineering Technician IV	22.34
30085 - Engineering Technician V	27.83
30086 - Engineering Technician VI	33.66
30090 - Environmental Technician	21.10
30210 - Laboratory Technician	20.74
30240 - Mathematical Technician	23.34
30361 - Paralegal/Legal Assistant I	19.06
30362 - Paralegal/Legal Assistant II	21.53
30363 - Paralegal/Legal Assistant III	26.35
30364 - Paralegal/Legal Assistant IV	30.80
30390 - Photo-Optics Technician	21.93
30461 - Technical Writer I	22.17
30462 - Technical Writer II	27.10
30463 - Technical Writer III	32.79
30491 - Unexploded Ordnance (UXO) Technician I	22.74
30492 - Unexploded Ordnance (UXO) Technician II	27.51
30493 - Unexploded Ordnance (UXO) Technician III	32.97
30494 - Unexploded (UXO) Safety Escort	22.74
30495 - Unexploded (UXO) Sweep Personnel	22.74
30620 - Weather Observer, Combined Upper Air Or (see 2)	20.74
Surface Programs	
30621 - Weather Observer, Senior (see 2)	23.00
31000 - Transportation/Mobile Equipment Operation Occupations	
31020 - Bus Aide	8.15
31030 - Bus Driver	9.69
31043 - Driver Courier	8.97
31260 - Parking and Lot Attendant	7.25
31290 - Shuttle Bus Driver	9.99
31310 - Taxi Driver	8.21
31361 - Truck-driver, Light	8.97
31362 - Truck-driver, Medium	11.61
31363 - Truck-driver, Heavy	12.48
31364 - Truck-driver, Tractor-Trailer	12.48
99000 - Miscellaneous Occupations	
99030 - Cashier	7.46
99050 - Desk Clerk	9.70
99095 - Embalmer	22.74
99251 - Laboratory Animal Caretaker I	16.24
99252 - Laboratory Animal Caretaker II	17.04
99310 - Mortician	22.74
99410 - Pest Controller	13.28
99510 - Photofinishing Worker	11.95
99710 - Recycling Laborer	10.76
99711 - Recycling Specialist	16.27
99730 - Refuse Collector	10.24
99810 - Sales Clerk	8.95
99820 - School Crossing Guard	15.03
99830 - Survey Party Chief	20.30
99831 - Surveying Aide	11.54
99832 - Surveying Technician	15.00
99840 - Vending Machine Attendant	20.19
99841 - Vending Machine Repairer	23.57
99842 - Vending Machine Repairer Helper	20.19

ALL OCCUPATIONS LISTED ABOVE RECEIVE THE FOLLOWING BENEFITS:

HEALTH & WELFARE: Life, accident, and health insurance plans, sick leave, pension plans, civic and personal leave, severance pay, and savings and thrift plans. Minimum employer contributions costing an average of \$3.81 per hour computed on the basis of all hours worked by service employees employed on the contract.

VACATION: 2 weeks paid vacation after 1 year of service with a contractor or successor; and 4 weeks after 3 years. Length of service includes the whole span of continuous service with the present contractor or successor, wherever employed, and with the predecessor contractors in the performance of similar work at the same Federal facility. (Reg. 29 CFR 4.173)

HOLIDAYS: A minimum of ten paid holidays per year, New Year's Day, Martin Luther King Jr's Birthday, Washington's Birthday, Memorial Day, Independence Day, Labor Day, Columbus Day, Veterans' Day, Thanksgiving Day, and Christmas Day. (A contractor may substitute for any of the named holidays another day off with pay in accordance with a plan communicated to the employees involved.) (See 29 CFR 4174)

THE OCCUPATIONS WHICH HAVE NUMBERED FOOTNOTES IN PARENTHESES RECEIVE THE FOLLOWING:

1) **COMPUTER EMPLOYEES:** Under the SCA at section 8(b), this wage determination does not apply to any employee who individually qualifies as a bona fide executive, administrative, or professional employee as defined in 29 C.F.R. Part 541. Because most Computer System Analysts and Computer Programmers who are compensated at a rate not less than \$27.63 (or on a salary or fee basis at a rate not less than \$455 per week) an hour would likely qualify as exempt computer professionals, (29 C.F.R. 541.400) wage rates may not be listed on this wage determination for all occupations within those job families. In addition, because this wage determination may not list a wage rate for some or all occupations within those job families if the survey data indicates that the prevailing wage rate for the occupation equals or exceeds \$27.63 per hour conformances may be necessary for certain nonexempt employees. For example, if an individual employee is nonexempt but nevertheless performs duties within the scope of one of the Computer Systems Analyst or Computer Programmer occupations for which this wage determination does not specify an SCA wage rate, then the wage rate for that employee must be conformed in accordance with the conformance procedures described in the conformance note included on this wage determination.

Additionally, because job titles vary widely and change quickly in the computer industry, job titles are not determinative of the application of the computer professional exemption. Therefore, the exemption applies only to computer employees who satisfy the compensation requirements and whose primary duty consists of:

- (1) The application of systems analysis techniques and procedures, including consulting with users, to determine hardware, software or system functional specifications;
- (2) The design, development, documentation, analysis, creation, testing or modification of computer systems or programs, including prototypes, based on and related to user or system design specifications;
- (3) The design, documentation, testing, creation or modification of computer programs related to machine operating systems; or
- (4) A combination of the aforementioned duties, the performance of which requires the same level of skills. (29 C.F.R. 541.400).

2) **AIR TRAFFIC CONTROLLERS AND WEATHER OBSERVERS - NIGHT PAY & SUNDAY PAY:** If you work at night as part of a regular tour of duty, you will earn a night differential and receive an additional 10% of basic pay for any hours worked between 6pm and 6am.

If you are a full-time employee (40 hours a week) and Sunday is part of your regularly scheduled workweek, you are paid at your rate of basic pay plus a Sunday premium of 25% of your basic rate for each hour of Sunday work which is not overtime (i.e. occasional work on Sunday outside the normal tour of duty is considered overtime work).

HAZARDOUS PAY DIFFERENTIAL: An 8 percent differential is applicable to employees employed in a position that represents a high degree of hazard when working with or in close proximity to ordnance, explosives, and incendiary materials. This includes work such as screening, blending, dyeing, mixing, and pressing of sensitive ordnance, explosives, and pyrotechnic compositions such as lead azide, black powder and photoflash powder. All dry-house activities involving propellants or explosives.

Demilitarization, modification, renovation, demolition, and maintenance operations on sensitive ordnance, explosives and incendiary materials. All operations involving regrading and cleaning of artillery ranges.

A 4 percent differential is applicable to employees employed in a position that represents a low degree of hazard when working with, or in close proximity to

ordance, (or employees possibly adjacent to) explosives and incendiary materials which involves potential injury such as laceration of hands, face, or arms of the employee engaged in the operation, irritation of the skin, minor burns and the like; minimal damage to immediate or adjacent work area or equipment being used. All operations involving, unloading, storage, and hauling of ordance, explosive, and incendiary ordance material other than small arms ammunition. These differentials are only applicable to work that has been specifically designated by the agency for ordance, explosives, and incendiary material differential pay.

**** UNIFORM ALLOWANCE ****

If employees are required to wear uniforms in the performance of this contract (either by the terms of the Government contract, by the employer, by the state or local law, etc.), the cost of furnishing such uniforms and maintaining (by laundering or dry cleaning) such uniforms is an expense that may not be borne by an employee where such cost reduces the hourly rate below that required by the wage determination. The Department of Labor will accept payment in accordance with the following standards as compliance:

The contractor or subcontractor is required to furnish all employees with an adequate number of uniforms without cost or to reimburse employees for the actual cost of the uniforms. In addition, where uniform cleaning and maintenance is made the responsibility of the employee, all contractors and subcontractors subject to this wage determination shall (in the absence of a bona fide collective bargaining agreement providing for a different amount, or the furnishing of contrary affirmative proof as to the actual cost), reimburse all employees for such cleaning and maintenance at a rate of \$3.35 per week (or \$.67 cents per day). However, in those instances where the uniforms furnished are made of "wash and wear" materials, may be routinely washed and dried with other personal garments, and do not require any special treatment such as dry cleaning, daily washing, or commercial laundering in order to meet the cleanliness or appearance standards set by the terms of the Government contract, by the contractor, by law, or by the nature of the work, there is no requirement that employees be reimbursed for uniform maintenance costs.

The duties of employees under job titles listed are those described in the "Service Contract Act Directory of Occupations", Fifth Edition, April 2006, unless otherwise indicated. Copies of the Directory are available on the Internet. A link to the Directory may be found on the WHD home page at <http://www.dol.gov/esa/whd/> or through the Wage Determinations On-Line (WDOL) Web site at <http://wdol.gov/>.

REQUEST FOR AUTHORIZATION OF ADDITIONAL CLASSIFICATION AND WAGE RATE {Standard Form 1444 (SF 1444)}

Conformance Process:

The contracting officer shall require that any class of service employee which is not listed herein and which is to be employed under the contract (i.e., the work to be performed is not performed by any classification listed in the wage determination), be classified by the contractor so as to provide a reasonable relationship (i.e., appropriate level of skill comparison) between such unlisted classifications and the classifications listed in the wage determination. Such conformed classes of employees shall be paid the monetary wages and furnished the fringe benefits as are determined. Such conforming process shall be initiated by the contractor prior to the performance of contract work by such unlisted class(es) of employees. The conformed classification, wage rate, and/or fringe benefits shall be retroactive to the commencement date of the contract. {See Section 4.6 (C)(vi)} When multiple wage determinations are included in a contract, a separate SF 1444 should be prepared for each wage determination to which a class(es) is to be conformed.

The process for preparing a conformance request is as follows:

- 1) When preparing the bid, the contractor identifies the need for a conformed occupation(s) and computes a proposed rate(s).
- 2) After contract award, the contractor prepares a written report listing in order proposed classification title(s), a Federal grade equivalency (FGE) for each proposed classification(s), job description(s), and rationale for proposed wage rate(s), including information regarding the agreement or disagreement of the authorized representative of the employees involved, or where there is no authorized representative, the employees themselves. This report should be submitted to the contracting officer no later than 30 days after such unlisted class(es) of employees performs any contract work.
- 3) The contracting officer reviews the proposed action and promptly submits a report of the action, together with the agency's recommendations and pertinent information including the position of the contractor and the employees, to the Wage

and Hour Division, Employment Standards Administration, U.S. Department of Labor, for review. (See section 4.6(b)(2) of Regulations 29 CFR Part 4).

- 4) Within 30 days of receipt, the Wage and Hour Division approves, modifies, or disapproves the action via transmittal to the agency contracting officer, or notifies the contracting officer that additional time will be required to process the request.
- 5) The contracting officer transmits the Wage and Hour decision to the contractor.
- 6) The contractor informs the affected employees.

Information required by the Regulations must be submitted on SF 1444 or bond paper.

When preparing a conformance request, the "Service Contract Act Directory of Occupations" (the Directory) should be used to compare job definitions to insure that duties requested are not performed by a classification already listed in the wage determination. Remember, it is not the job title, but the required tasks that determine whether a class is included in an established wage determination. Conformances may not be used to artificially split, combine, or subdivide classifications listed in the wage determination.

AFFIDAVIT DISCLOSING OWNERSHIP and COMMISSION

TERRITORY OF GUAM)
) SS:
HAGATNA, GUAM)

- A. I, the undersigned, being first duly sworn, depose and say that I am an authorized representative of the offeror and that [please check only one]:
 - [] The offeror is an individual or sole proprietor and owns the entire (100%) interest in the offering business.
 - [] The offeror is a corporation, partnership, joint venture, or association known as _____ [please state name of offeror company], and the persons, companies, partners, or joint venturers who have held more than 10% of the shares of interest in the offering business during the 365 days immediately preceding the submission date of the proposal are as follows [if none, please so state]

<u>Name</u>	<u>Address</u>	<u>% of Interest</u>
_____	_____	_____
_____	_____	_____
_____	_____	_____
_____	_____	_____

- B. Further, I say that the persons who have received or are entitled to receive a commission, gratuity or other compensation for procuring or assisting in obtaining business related to the bid or proposal for which this affidavit is submitted are as follows [if none, please so state]:

<u>Name</u>	<u>Address</u>	<u>Compensation</u>
_____	_____	_____
- C. If the ownership of the offering business should change between the time this affidavit is made and the time an award is made or a contract is entered into, then I promise personally to update the disclosure required by 5 GCA §5233 by delivering another affidavit to the government.

 Signature of one of the following:
 Offeror, if the offeror is an individual;
 Partner, if the offeror is a partnership;
 Officer, if the offeror is a corporation.

Subscribed and sworn to before me
this ____ day of _____, 201__.

NOTARY PUBLIC
My commission expires _____

AFFIDAVIT re CONTINGENT FEES

TERRITORY OF GUAM)
) SS:
HAGATNA, GUAM)

_____ [state name of affiant signing below], being first sworn, deposes and says that:

1. The name of the offering company or individual is [state name of company] _____

2. As a part of the offering company's bid or proposal, to the best of my knowledge, the offering company has not retained any person or agency on a percentage, commission, or other contingent arrangement to secure this contract. This statement is made pursuant to 2 GAR Division § 11108(f). 4

3. As a part of the offering company's bid or proposal, to the best of my knowledge, the offering company has not retained a person to solicit or secure a contract with the government of Guam upon an agreement or understanding for a commission, percentage, brokerage, or other contingent fee, except for retention of bona fide employees or bona fide established commercial selling agencies for the purpose of securing business. This statement is made pursuant to 2 GAR Division 4 § 11108(f).

4. I make these statements on behalf of myself as a representative of the offeror, and on behalf of the offeror's officers, representatives, agents, subcontractors, and employees.

Signature of one of the following:
Offeror, if the offeror is an individual;
Partner, if the offeror is a partnership;
Officer, if the offeror is a corporation.

Subscribed and sworn to before me
this ___ day of _____, 201__

NOTARY PUBLIC
My commission expires _____

GOVERNMENT OF GUAM

GENERAL SERVICES AGENCY
148 Route 1, Marine Corp. Drive
Piti, Guam 96915

BID BOND NO. _____

KNOW ALL MEN BY THESE PRESENTS that _____, as Principal hereinafter called the Principal, and (Bonding Company), _____ A duly admitted insurer under the laws of the Territory of Guam, as Surety, hereinafter called the Surety are Held firmly bound unto the Territory of Guam for the sum of _____ Dollars (\$ _____), for Payment of which sum will and truly to be made, the said Principal and the said Surety bind ourselves, our heirs, executors, administrators, successors and assigns, jointly and severally, firmly by these presents.

WHEREAS, the Principal has submitted a bid for (identify project by number and brief description) _____

NOW, THEREFORE, if the Territory of Guam shall accept the bid of the Principal and the Principal shall enter into a Contract with the Territory of Guam in accordance with the terms of such bid, and give such bond or bonds as may be specified in bidding or Contract Documents with good and sufficient surety for the faithful performance of such Contract and for the prompt payment of labor and material furnished in the prosecution thereof, or in the event of the failure of the Principal to enter such Contract and give such bond or bonds, if the Principal shall pay to the Territory of Guam the difference not to exceed the penalty hereof between the amounts specified in said bid and such larger amount for which the Territory of Guam may in good faith contract with another party to perform work covered by said bid or an appropriate liquidated amount as specified in the Invitation for Bids then this obligation shall be null and void, otherwise to remain full force and effect.

Signed and sealed this _____ day of _____ 2014

(WITNESS)

(TITLE)

(MAJOR OFFICER OF SURETY)

(TITLE)

(MAJOR OFFICER OF SURETY)

(TITLE)

(RESIDENT GENERAL AGENT)

(PRINCIPAL) (SEAL)

INSTRUCTION TO PROVIDERS:

NOTICE to all Insurance and Bonding Institutions:

The Bond requires the signatures of the Vendor, two (2) major Officers of the Surety and Resident General Agent, if the Surety is a foreign or alien surety.

When the form is submitted to General Services Agency, it should be accompanied with copies of The following:

1. Current Certificate of Authority to do business on Guam issued by the Department of Revenue and Taxation.
2. Power of Attorney issued by the Surety to the Resident General Agent.
3. Power of Attorney issued by two (2) major officers of the Surety to whoever is signing on their behalf.

Bonds, submitted as Bid Guarantee, without signatures and supporting documents are invalid and Bids will be rejected.

**GOVERNMENT OF GUAM
GENERAL TERMS AND CONDITIONS**

SEALED BID SOLICITATION AND AWARD

Only those Boxes checked below are applicable to this bid.

- [X] 1. **AUTHORITY:** This solicitation is issued subject to all the provision of the Guam Procurement Act (5GCA, Chapter 5) and the Guam Procurement Regulations (copies of both are available at the Office of the Compiler of laws, Department of Law, copies available for inspection at General Services Agency). It requires all parties involved in the Preparation, negotiation, performance, or administration of contracts to act in good faith.
- [X] 2. **GENERAL INTENTION:** Unless otherwise specified, it is the declared and acknowledged intention and meaning of these General Terms and conditions for the bidder to provide the Government of Guam (Government) with specified services or with materials, supplies or equipment completely assembled and ready for use.
- [X] 3. **TAXES:** Bidders are cautioned that they are subject to Guam Income Taxes as well as all other taxes on Guam Transactions. Specific information on taxes may be obtained from the Director of Revenue and Taxation.
- [X] 4. **LICENSING:** Bidders are cautioned that the Government will not consider for award any offer submitted by a bidder who has not complied with the Guam Licensing Law. Specific information on licenses may be obtained from the Director of Revenue and Taxation.
- [X] 5. **LOCAL PROCUREMENT PREFERENCE:** All procurement of supplies and services where possible, will be made from among businesses licensed to do business on Guam in accordance with section 5008 of the Guam Procurement Act (5GCA, Chapter 5) and Section 1-104 of the Guam Procurement Regulations.
- [X] 6. **COMPLIANCE WITH SPECIFICATIONS AND OTHER SOLICITATION REQUIREMENTS:**
Bidders shall comply with all specifications and other requirements of the Solicitation.
- [] 7. **“ALL OR NONE” BIDS: NOTE:** By checking this item, the Government is requesting all of the bid items to be bided or none at all. The Government will not award on an itemized basis.
- [X] 8. **INDEPENDENT PRICE DETERMINATION:** The bidder, upon signing the Invitation for Bid, certifies that the prices in his bid were derived at without collusion, and acknowledge that collusion and anti-competitive practices are prohibited by law. Violations will be subject to the provision of Section 5651 of that of the Guam Procurement Act. Other existing civil, criminal or administrative remedies are not impaired and may be in addition to the remedies in Section 5651 of the Government code.
- [X] 9. **BIDDER'S PRICE:** The Government will consider not more than two (2) (Basic and Alternate) item prices and the bidder shall explain fully each price if supplies, materials, equipment, and/or specified services offered comply with specifications and the products origin. Where basic or alternate bid meets the minimum required specification, cost and other factors will be considered. Failure to explain this requirement will result in rejection of the bid.
- [X] 10. **BID ENVELOPE:** Envelope shall be sealed and marked with the bidder's name, Bid number, time, date and place of Bid Opening.
- [X] 11. **BID GUARANTEE REQUIREMENT:** Bidder is required to submit a Bid Guarantee Bond or standby irrevocable Letter of Credit or Certified Check or Cashier's Check in the same bid envelope to be held by the Government pending award. The Bid Guarantee Bond, Letter of Credit, Certified Check or Cashier's Check must be issued by any local surety or banking institution licensed to do business on Guam and made payable to the Treasury of Guam in the amount of fifteen percent (15%) of his highest total bid offer. The Bid Bond must be submitted on Government Standard Form BB-1 (copy enclosed). Personal Checks will not be accepted as Bid Guarantee. If a successful Bidder (contractor) withdraws from the bid or fails to enter into contract within the prescribed time, such Bid guarantee will be forfeited to the Government of Guam. Bids will be disqualified if not accompanied by Bid Bond, Letter of Credit, Certified Check or Cashier's check. Bidder must include in his/her bid, valid copies of a Power of Attorney from the Surety and a Certificate of Authority from the Government of Guam to show proof that the surety company named on the bond instrument is authorized by the Government of Guam and qualified to do business on Guam. For detailed information on bonding matters, contact the Department of Revenue and Taxation. Failure to submit a valid Power of Attorney and Certificate of Authority on the surety is cause for rejection of bid. **Pursuant to 5 GCA § 5212, all competitive sealed bidding for the procurement of supplies or services exceeding \$25,000.00 a 15% Bid Security of the total bid price must accompany the bid package. The bid bond, Letter of Credit, Certified Check or Cashier's Check will serve as Bid Security for this procurement.**
- [X] 12. **PERFORMANCE GUARANTEE:** Bidders who are awarded a contract under this solicitation, guarantee that goods will be delivered or required services performed within the time specified. Failure to perform the contract in a satisfactory manner may be cause for suspension or debarment from doing business with the Government of Guam. In addition, the Government will hold the Vendor liable and will enforce the requirements as set forth in Section 40 of these General Terms and Conditions.
- [X] 13. **SURETY BONDS:** Bid and Bid Bonds coverage must be signed or countersigned in Guam by a foreign or alien surety's resident general agent. The surety must be an Insurance Company, authorized by the government of Guam and qualified to do business in Guam. Bids will be disqualified if the Surety Company does not have a valid Certificate of Authority from the Government of Guam to conduct business in Guam.
- [X] 14. **COMPETENCY OF BIDDERS:** Bids will be considered only from the such bidders who, in the opinion of the Government, can show evidence of their ability, experience, equipment, and facilities to render satisfactory service.
- [X] 15. **DETERMINATION OF RESPONSIBILITY OF BIDDERS:** The Chief Procurement Officer reserves the right for securing from bidders information to determine whether or not they are responsible and to inspect plant site, place of business; and supplies and services as necessary to determine their responsibility in accordance with Section 15 of these General Terms and Conditions.
(2 GAR, Div. 4 § 3116)

16. **STANDARD FOR DETERMINATION OF LOWEST RESPONSIBLE BIDDER.**

In determining the lowest responsible offer, the Chief Procurement Officer shall be guided by the following:

- a) Price of items offered.
- b) The ability, capacity, and skill of the Bidder to perform.
- c) Whether the Bidder can perform promptly or within the specified time.
- d) The quality of performance of the Bidder with regards to awards previously made to him.
- e) The previous and existing compliance by the Bidder with laws and regulations relative to procurement.
- f) The sufficiency of the financial resources and ability of the Bidder to perform.
- g) The ability of the bidder to provide future maintenance and services for the subject of the award.
- h) The compliance with all of the conditions to the Solicitation.

17. **TIE BIDS:** If the bids are for the same unit price or total amount in the whole or in part, the Chief Procurement Officer will determine award based on 2 GAR, Div. 4, § 3109(o) (2) or to reject all such bids.

18. **BRAND NAMES:** Any reference in the Solicitation to manufacturer's Brand Names and number is due to lack of a satisfactory specification of commodity description. Such preference is intended to be descriptive, but not restrictive and for the sole purpose of indicating prospective bidders a description of the article or services that will be satisfactory. Bids on comparable items will be considered provided the bidder clearly states in his bid the exact articles he is offering and how it differs from the original specification.

19. **DESCRIPTIVE LITERATURE:** Descriptive literature(s) as specified in this solicitation must be furnished as a part of the bid and must be received at the date and time set for opening Bids. The literature furnished must clearly identify the item(s) in the Bid. The descriptive literature is required to establish, for the purpose of evaluation and award, details of the product(s) the bidder proposes to furnish including design, materials, components, performance characteristics, methods of manufacture, construction, assembly or other characteristics which are considered appropriate. Rejection of the Bid will be required if the descriptive literature(s) do not show that the product(s) offered conform(s) to the specifications and other requirements of this solicitation. Failure to furnish the descriptive literature(s) by the time specified in the Solicitation will require rejection of the bid.

20. **SAMPLES:** Sample(s) of item(s) as specified in this solicitation must be furnished as a part of the bid and must be received at the date and time set for opening Bids. The sample(s) should represent exactly what the bidder proposes to furnish and will be used to determine if the item(s) offered complies with the specifications. Rejection of the Bid will be required if the sample(s) do not show that the product(s) offered conform(s) to the specifications and other requirements of this solicitation. Failure to furnish the sample(s) by the time specified in the Solicitation will require rejection of the Bid.

21. **LABORATORY TEST:** Successful bidder is required to accompany delivery of his goods with a Laboratory Test Report indicating that the product he is furnishing the Government meets with the specifications. This report is on the bidder's account and must be from a certified Testing Association.

22. **AWARD, CANCELLATION, & REJECTION:** Award shall be made to the lowest responsible and responsive bidder, whose bid is determined to be the most advantageous to the Government, taking into consideration the evaluation factors set forth in this solicitation. No other factors or criteria shall be used in the evaluation. The right is reserved as the interest of the Government may require to waive any minor irregularity in bid received. The Chief Procurement Officer shall have the authority to award, cancel, or reject bids, in whole or in part for any one or more items if he determines it is in the public interest. Award issued to the lowest responsible bidder within the specified time for acceptance as indicated in the solicitation, results in a bidding contract without further action by either party. In case of a error in the extension of prices, unit price will govern. It is the policy of the Government to award contracts to qualified local bidders. The Government reserves the right to increase or decrease the quantity of the items for award and make additional awards for the same type items and the vendor agrees to such modifications and additional awards based on the bid prices for a period of thirty (30) days after original award. No. award shall be made under this solicitation which shall require advance payment or irrevocable letter of credit from the government (2 GAR, Div.4 §1103).

23. **MARKING:** Each outside container shall be marked with the Purchase Order number, item number, brief item description and quantity. Letter marking shall not be less than 3/4" in height.

24. **SCHEDULE FOR DELIVERY:** Successful bidder shall notify the General Services Agency, Telephone Nos. 475-1707 or 475-713, at least twenty-four (24) hours before delivery of any item under this solicitation.

25. **BILL OF SALE:** Successful supplier shall render Bills of Sale for each item delivered under this contract. Failure to comply with this requirement will result in rejection of delivery. The Bill of Sale must accompany the items delivered but will not be considered as an invoice for payment. Supplier shall bill the Government in accordance with billing instructions as indicated on the Purchase Order.

26. **MANUFACTURER'S CERTIFICATE:** Successful bidder is required, upon delivery of any item under this contract, to furnish a certificate from the manufacturer indication that the goods meet the specifications. Failure to comply with this request will result in rejection of delivery payment. Supplier shall bill the Government in accordance with billing instructions as indicated on the Purchase Order.

27. **INSPECTION:** All supplies, materials, equipment, or services delivered under this contract shall be subject to the inspection and/or test conducted by the Government at destination. If in any case the supplies, materials, equipment, or services are found to be defective in material, workmanship, performance, or otherwise do not conform with the specifications, the Government shall have the right to reject the items or require that they be corrected. The number of days required for correction will be determined by the Government.

28. **MOTOR VEHICLE SAFETY REQUIREMENTS:** The Government will only consider Bids on motor vehicles which comply with the requirements of the National Traffic and Motor Vehicle safety Act of 1966 (Public Law 89-563) and Clean Air Act as amended (Public Law 88-206), that are applicable to Guam. Bidders shall state if the equipment offered comply with these aforementioned Federal Laws.

[] 29. **SAFETY INSPECTION:** All motor vehicles delivered under this contract must pass the Government of Guam Vehicle Inspection before delivery at destination.

[X] 30. **GUARANTEE:**

a) **Guarantee of Vehicle Type of Equipment:**

The successful bidder shall guarantee vehicular type of equipment offered against defective parts, workmanship, and performance, for a period of not less than one (1) year after date of receipt of equipment. Bidder shall also provide service to the equipment for at least one (1) year. Service to be provided shall include, but will not be limited to tune ups (change of spark plugs, contact points and condensers) and lubrication (change of engine and transmission oil). All parts and labor shall be at the expense of the bidder. All parts found defective and not caused by misuse, negligence or accident within the guarantee period shall be repaired, replaced, or adjusted within six (6) working days after notice from the Government and without cost to the Government. Vehicular type of equipment as used in this context shall include equipment used for transportation as differentiated from tractors, backhoes, etc.

b) **Guarantee of Other Type of Equipment:**

The successful bidder shall guarantee all other types of equipment offered, except those mentioned in 30a, above, against defective parts, workmanship, and performance for a period of not less than three (3) months after date of receipt of equipment. Bidder shall also provide service to the equipment for at least three (3) months. All parts found defective within that period shall be repaired or replaced by the Contractor without cost to the Government. Repairs, adjustments or replacements of defective parts shall be completed by the contractor within six (6) working days after notice from the Government.

(c) **Compliance with this Section is a condition of this Bid.**

[X] 31. **REPRESENTATION REGARDING ETHICS IN PUBLIC PROCUREMENT:** The bidder or contractor represents that it has not knowingly influenced and promises that it will not knowingly influence a Government employee to breach any of the ethical standards and represents that it has not violated, is not violating, and promises that it will not violate the prohibition against gratuities and kickbacks set forth on Chapter 11 (Ethics in Public Contracting) of the Guam Procurement Act and in Chapter 11 of the Guam Procurement Regulations.

[X] 32. **REPRESENTATION REGARDING CONTINGENT FEES:** The contractor represents that it has not retained a person to solicit or secure a Government contract upon an agreement or understanding for a commission, percentage, brokerage, or contingent fee, except for retention of bona fide employees or bona fide established commercial selling agencies for the purpose of securing business (GPR Section 11-207).

[X] 33. **EQUAL EMPLOYMENT OPPORTUNITY:** Contractors shall not discriminate against any employee or applicant of employment because of race, color, religion, sex, or national origin. The contractor will take affirmative action to ensure that employees are treated equally during employment without regards to their race, color, religion, sex, or national origin.

[X] 34. **COMPLIANCE WITH LAWS:** Bidders awarded a contract under this Solicitation shall comply with the applicable standard, provisions, and stipulations of all pertinent Federal and/or local laws, rules, and regulations relative to the performance of this contract and the furnishing of goods.

[] 35. **CHANGE ORDER:** Any order issued relative to awards made under this solicitation will be subject to and in accordance with the provisions of Section 6-101-03.1 of the Guam Procurement Regulations.

[] 36. **STOP WORK ORDER:** Any stop work order issued relative to awards made under this solicitation will be subject to and in accordance with the provisions of Section 6-101-04.1 of the Guam Procurement Regulations.

[X] 37. **TERMINATION FOR CONVENIENCE:** Any termination order for the convenience of the Government issued relative to awards made under this solicitation will be subject to and in accordance with the provisions of Section 6-101.10 of the Government Procurement Regulations.

[X] 38. **TIME FOR COMPLETION:** It is hereby understood and mutually agreed by and between the contractor and the Government that the time for delivery to final destination or the timely performance of certain services is an essential condition of this contract. If the contractor refuses or fails to perform any of the provisions of this contract within the time specified in the Purchase Order (from the date Purchase Order is acknowledged by vendor), then the contractor is in default. Defaults will be treated subject to and in accordance with the provisions of 2 GAR, Div. 4 § 6101(8)

[X] 39. **JUSTIFICATION OF DELAY:** Bidders who are awarded contracts under this Solicitation, guarantee that the goods will be delivered to their destination or required services rendered within the time specified. If the bidder is not able to meet the specified delivery date, he is required to notify the Chief Procurement Officer of such delay. Notification shall be in writing and shall be received by the Chief Procurement Officer at least twenty-four (24) hours before the specified delivery date. Notification of delay shall include an explanation of the causes and reasons for the delay including statement(s) from supplier or shipping company causing the delay. The Government reserves the right to reject delay justification if, in the opinion of the Chief Procurement Officer, such justification is not adequate.

[X] 40. **LIQUIDATED DAMAGES:** When the contractor is given notice of delay or nonperformance as specified in Paragraph 1 (Default) of the Termination for Default Clause of this contract and fails to cure in the time specified, the contractor shall be liable for damages for delay in the amount of one-fourth of one percent (1%) of outstanding order per calendar day from date set for cure until either the territory reasonable obtains similar supplies or services if the contractor is terminated for default, or until the contractor provides the supplies or services if the contractor is not terminated for default. To the extent that the contractor's delay or nonperformance is excused under Paragraph 40 (Excuse for Non-performance or Delayed Performance) of the Termination for Default Clause of this contract, liquidated damages shall not be due the territory. The contractor remains liable for damages caused other than by delay. 2 GAR, Div. 4 §6101(9) (a).

[X] 41. **PHYSICAL LIABILITY:** If it becomes necessary for the Vendor, either as principal, agent or employee, to enter upon the premises or property of the Government of Guam in order to construct, erect, inspect, make delivery or remove property hereunder, the Vendor hereby covenants and agrees to take, use, provide and make all proper, necessary and sufficient precautions, safeguards and protections against the occurrence of any accidents, injuries or damages to any person or property during the progress of the work herein covered, and to be responsible for, and to indemnify and save harmless the Government of Guam from the payment of all sums of money by reason of all or any such accidents, injuries or damages that may occur upon or about such work, and fines, penalties and loss incurred for or by reasons of the violations of any territorial ordinance, regulations, or the laws of Guam or the United States, while the work is in progress. Contractor will carry insurance to indemnify the Government of Guam against any claim for loss, damage or injury to property or persons arising out of the performance of the Contractor or his employees and agents of the services covered by the contract and the use, misuse or failure of any equipment used by the contractor or his employees or agents, and shall provide certificates of such insurance to the Government of Guam when required.

[X] 42. Contract will be cancelled if funds not appropriated or insufficient, and that government will timely inform contractor. R 3121(e)(1)(C) and R 3121(e)(1)(D)

[] 43. If cancelled, contractor will be reimbursed unamortized reasonably incurred non-recurring costs. R 3121(e)(1)(G)

[X] 44. **CONTACT FOR CONTRACT ADMINISTRATION:** If your firm receives a contract as a result of this Solicitation, please designate a person whom we may contact for prompt administration.

Name: _____ Title: _____

Address: _____ Telephone: _____

GOVERNMENT OF GUAM
SEALED BID SOLICITATION INSTRUCTIONS

1. **BID FORMS:** Each bidder shall be provided with two (2) sets of Solicitation forms. Additional copies may be provided upon request. Bidders requesting additional copies of said forms will be charged per page in accordance with 5 GCA § 10203 of the Government Code of Guam. All payments for this purpose shall be by cash, certified check or money order and shall be made payable to the General Services Agency (EO 86-24).
2. **PREPARATIONS OF BIDS:**
 - a) Bidders are required to examine the drawings, specifications, schedule, and all instructions. Failure to do so will be at bidder's risk.
 - b) Each bidder shall furnish the information required by the Solicitation. The bidder shall sign the solicitation and print or type his name on the Schedule. Erasures or other changes must be initialed by the person signing the bid. Bids signed by an agent are to be accompanied by evidence of this authority unless such evidence has been previously furnished to the issuing office.
 - c) Unit price for each unit offered shall be shown and such price shall include packing unless otherwise specified. A total shall be entered in the amount column of the Schedule for each item offered. In case of discrepancies between a unit price and extended price, the unit price will be presumed to be correct.
 - d) Bids for supplies or services other than those specified will not be considered. Time, if stated as a number of days, means calendar days and will include Saturdays, Sundays, and holidays beginning the day after the issuance of a Notice to Proceed. Time stated ending on a Saturday, Sunday or Government of Guam legal holiday will end at the close of the next business day.
3. **EXPLANATION TO BIDDERS:** Any explanation desired by a bidder regarding the meaning or interpretation of the Solicitation, drawings, specifications, etc., must be submitted in writing and with sufficient time allowed for a written reply to reach all bidders before the submission of their bids. Oral explanations or instructions given before the award of the contract will not be binding. Any information given to a prospective bidder concerning a Solicitation will be furnished to all prospective bidders in writing as an amendment to the Solicitation if such information would be prejudicial to uninformed bidders.
4. **ACKNOWLEDGEMENT OF AMENDMENTS TO SOLICITATIONS:** Receipt of an amendment to a Solicitation by a bidder must be acknowledged by signing an acknowledgement of receipt of the amendment. Such acknowledgement must be received prior to the hour and date specified for receipt of bids.
5. **SUBMISSION OF BIDS:**
 - a) Bids and modifications thereof shall be enclosed in sealed envelopes and addressed to the office specified in the Solicitation. The bidder shall show the hour and date specified in the Solicitation for receipt, the Solicitation number, and the name and address of the bidder on the face of the envelope.
 - b) Telegraphic bids will not be considered unless authorized by the Solicitation. However, bids may be modified or withdrawn by written or telegraphic notice, provided such notice is received prior to the hour and date specified for receipt (see paragraph 6 of these instructions).
 - c) Samples of items, when required, must be submitted within the time specified, unless otherwise specified by the Government, at no expense to the Government. If not destroyed by testing, samples will be returned at bidder's request and expense, unless otherwise specified by the Solicitation.
 - d) Samples or descriptive literature should not be submitted unless it is required on this solicitation. Regardless of any attempt by a bidder to condition the bid, unsolicited samples or descriptive literature will not be examined or tested at the bidder's risk, and will not be deemed to vary any of the provisions of this Solicitation.
6. **FAILURE TO SUBMIT BID:** If no bid is to be submitted, do not return the solicitation unless otherwise specified. A letter or postcard shall be sent to the issuing office advising whether future Solicitations for the type of supplies or services covered by this Solicitation are desired.
7. **LATE BID, LATE WITHDRAWALS, AND LATE MODIFICATIONS:**
 - a) **Definition:** Any bid received after the time and date set for receipt of bids is late. Any withdrawal or modification of a bid received after the time and date set for opening of bids at the place designated for opening is late (Guam Procurement Regulations 2 GAR, Div.4 §3109(k)).
 - b) **Treatment:** No late bid, late modification, or late withdrawal will be considered unless received before contract award, and the bid, modification, or withdrawal would have been timely but for the action or inaction of territorial personnel directly serving the procurement activity.

8. DISCOUNTS:

- a) Notwithstanding the fact that prompt payment discounts may be offered, such offer will not be considered in evaluating bids for award unless otherwise specified in the Solicitation. However, offered discounts will be taken if payment is made within the discount period, even though not considered in the evaluation of bids.
- b) In connection with any discount offered, time will be computed from date of delivery and acceptance of the supplies to the destination as indicated in the purchase order or contract. Payment is deemed to be made for the purpose of earning the discount on the date of mailing of the Government check.

9. GOVERNMENT FURNISHED PROPERTY: No material, labor or facilities will be furnished by the Government unless otherwise provided for in the Solicitation.

10. SELLER' INVOICES: Invoices shall be prepared and submitted in quadruplicate (one copy shall be marked "original") unless otherwise specified. Invoices shall be "certified true and correct" and shall contain the following information: Contract and order number (if any), item numbers, description of supplies or services, sizes, quantities, unit prices, and extended total. Bill of lading number and weight of shipment will be shown for shipments made on Government bills of lading.

11. RECEIPT, OPENING AND RECORDING OF BIDS: Bids and modifications shall be publicly opened in the presence of one or more witnesses, at the time, date, and place designated in the Invitation for Bids. The name of each bidder, the bid price, and such other information as is deemed appropriate by the Procurement Officer, shall be read aloud and recorded, or otherwise made available. The names and addresses of required witnesses shall be recorded at the opening. The opened bids shall be available for public inspection except to the extent the bidder designates trade secrets or other proprietary data to be confidential as set forth in accordance with Section 12, below. Material so designated shall accompany the bid and shall be readily separable from the bid in order to facilitate public inspection of the non-confidential portion of the bid. Prices, makes and models or catalogue numbers of the items offered, deliveries, and terms of payment shall be publicly available at the time of bid opening regardless of any designation to the contrary (Guam Procurement Regulations 2 GAR, Div.4 §3109(k)).

12. CONFIDENTIAL DATA: The Procurement Officer shall examine the bids to determine the validity of any requests for nondisclosure of trade secrets and other proprietary data.

<u>Item No.</u>	<u>Description</u>	<u>QTY</u>	<u>UOM</u>	<u>Unit Cost</u>	<u>Extended Price</u>
1.1	750 KW Generator Set Must be Tier 4i compliant or better, brand-new, 2013 model year or newer	1	EA	\$ _____	\$ _____

Specifications:

Bidding on Remarks:

Base: Model 750 KW

Prime Power

Oil/Water Separator

Low Coolant Shut Down Switch

High/Low Oil Pressure Shut Down Switch

High Temperature Shut Down

Fuel Type: Ultra Low Sulfur Diesel Fuel

Voltage: 240V 3 Phase 3w-Delta 60Hz

Temperature Rise: 130 Degree (equal or better) Standard Unit

Cooling System: 50 Degree C Cooling System

Ratings: KW – 750; KVA – 937.5; P.F. – 0.8

Control Panel: Must have voltage reading for line input

Must Have amperage reading for line output

Must have mechanical oil pressure gauge

Must have coolant temperature gauge

Must have auto/manual start option

Must have frequency meter

Must have an emergency stop with remote hook up option

Control Panel Unit must be mounted

Annunciator Panel Must be Installed

Circuit Breaker: 3000 Amp @ 240V, 3 Pole 3 Wire, 60 HZ

Circuit Breaker should be factory installed

Grounding terminal must be installed

All breaker accessories must be wired to a terminal strip for customer connection

Nema 4XX ATS Enclosure

No additional Circuit Breaker requirements.

Other Components:

Jacket Water Heater

20 Degree F Block Heater (208V 1P – 6000W

Block Heater Mounted Only

Jacket Water Heater Accessories:

Isolation Valves (2)

Flexible fuel line connection to generator set to fuel piping from the main fuel line

Battery Supply & Configuration:

Battery Box only (Standard)

Battery Charger LC 24-3-501-2 Equal or Better)

Battery Charger should be mounted and AC-DC wired

Battery charger must have circuit breaker protection

Battery mounting should include vibration Isolator/damper

Testing: Standard Commercial Testing

Paint: Must have maximum anti-corrosive protection and standard machinery color

Housing: Standard machinery housing

Open Power Unit Exhaust Grade:

Critical Grade Silencer must be stainless steel type 316 Flange/Coupling Connector

Fuel/Spill Tank: Must be double walled for spill catchment

Fittings must be standard to generator hook up

Must have electronic emergency shutdown valve connected to the Control Panel for emergency shutdown.

Fuel Air Breather must be adequately protected

Emergency Pressure relief vent cup (Standard)

Fuel leak detection float switch (Standard)

Electric Fuel Level Sender must have grounding connector.

Auxiliary Fuel Lift Pump
Fuel lines to Day Tank should be stainless steel and double wall.

Must meet all U.S., Guam EPA, and OSHA requirements for Guam.

Vibrator Isolators: Pad Isolators (Standard)

Shipping Instructions:

Generators shall undergo factory/manufacturer recommended predelivery service prior to shipment to the Port Authority of Guam.

Number of Manuals:

Two (2) each of the following: parts manual, maintenance Manual & Electrical Manual

The above generator set shall include procurement and installation of the following:

1. One (1) External Above Ground Tank with concrete spill containment & manifolds, with the following specifications:

1,000 Gallon Day Tank, Cylindrical, Double walled Stainless Steel Complete with 8 GPM – 15’ Lift Duplex Pump
10 GPM return to tank circuit
Level/Leak Monitor
Alarms
150% rupture basin containment and leak detector
120V AC
For use of the Main Fuel Tank

2. One (1) New Automatic Transfer Switch (ATS) with the following specifications:

3000 Amp
B – Switched Neutral (Conventional 3 Pole)
3 Poles (3Ø)
240V
Nema 4XX ATS Enclosure
60 Hz
Single Phase monitor with low voltage cutout

3. Warranty: One (1) year standard manufacturer’s recommended warranty on generators, Day tanks and ATS
One (1) year on installation work to include parts, materials, and labor .
4. Other requirements:
 - a. Must include exhaust duct with flexible duct connector
 - b. Must include louvered ventilation opening at west side CMU wall for radiator.
 - c. Must include shop drawings detail for exhaust pipe thru roof with concrete curve and heat resistant sealant, and for louver ventilation opening on CMU wall.
 - d. Vendors must remove with care all existing ATS, day tanks, cables and accessories; to be submitted to PAG.
 - e. All exposed steel angle bar, bolts, nuts, lock washers, steel bands and anchors shall be stainless steel Type 316
 - f. Provide tags for cables to be intercept with new units, and must include shop drawings.
 - g. Generator shall be a new feeder.

Bidding On: _____

Model: _____

Make: _____

Year: _____

Place of Origin: _____

Delivery: _____

<u>Item No.</u>	<u>Description</u>	<u>QTY</u>	<u>UOM</u>	<u>Unit Cost</u>	<u>Extended Price</u>
2.1	500 KW must be Tier 4i Compliant or better, brand-new, 2013 model year or newer.	EA	2	\$ _____	\$ _____
<u>Specifications:</u>					
Base:	Model 500 KW				
	Prime Power				
	Oil/Water Separator				
	Low Coolant Shut Down Switch				
	High/Low Oil Pressure Shut Down Switch				
	High Temperature Shut Down				
Fuel Type:	Ultra Low Sulfur Diesel Fuel				
Voltage:	480V 3 Phase 4w-Wye 60 HZ				
Temperature Rise:	130 Degree (Equal or Better) Standard Unit				
Cooling System:	50 Degree C Cooling System				
Ratings:	KW-500; KVA-625;P.F-0.8				
Control Panel:	Must have voltage reading for line input				
	Must have amperage reading for line output.				
	Must have mechanical oil pressure gauge.				
	Must have coolant temperature gauge.				
	Must have auto/manual start option.				
	Must have frequency meter.				
	Must have an emergency stop with remote hook up option.				
	Control Panel Unit must be mounted.				
	Annunciator Panel must be installed.				
Circuit Breaker:	2000 Amp @ 480V, 3 Pole 4 Wire 60HZ				
	Circuit Breaker should be factory installed.				
	Grounding terminal must be installed.				
	All breaker accessories must be wired to a terminal strip for customer connection.				
	Nema 4XX ATS Enclosure				
	No additional circuit breaker requirements.				
Other Components:	Jacket Water Heater				
	20 Degree F Block Heater (208V 1P -- 6000W)				

Block Heater Mounted only

Jacket Water Heater Accessories:

Isolation Valves (2)

Flexible fuel line connection to generator set to fuel piping from the main fuel line

Battery Supply & Configuration:

Battery Box only (Standard)

Battery Charger LC 24-3-501-2 (or equal)

Battery Charger should be mounted and AC-DC wired.

Battery Charger must have circuit breaker protection.

Battery mounting should include vibration isolator/damper.

Testing: Standard Commercial Testing

Paint: Must have maximum anti-corrosive protection & Standard machinery color.

Housing: Standard machinery housing

Open Power Unit Exhaust

Grade: Critical Grade Silencer must be stainless steel type 316 flange/Coupling Connector

Fuel/Spill Tank:

Must be double walled for spill catchment.

Fittings must be standard to generator hook up.

Must have electronic emergency shutdown valve connected to the Control Panel for emergency shutdown.

Fuel Air Breather must be adequately protected.

Emergency Pressure Relief Vent Cap (Standard).

Fuel Leak Detection Float Switch (Standard).

Electric Fuel Level Sender

Must have grounding connector.

Auxiliary Fuel Lift Pump

Fuel lines to Day Tank should be stainless steel and double wall.

Must meet all U.S., Guam EPA, and OSHA requirements for Guam.

Vibrator

Isolators: Pad Isolators (Standard)

Shipping

Instructions: Generators shall undergo factory/manufacturer recommended pre-delivery service

prior to shipment to the Port.

Number of

Manuals:

Two (2) each of the following: Parts manual, Maintenance Manual and Electrical Manual

The above generator set shall include procurement and installation of the following:

1. One (1) External Above Ground Tank with concrete spill containment & manifolds, with the following specifications:

500 Gallon Day Tank, Cylindrical, Double walled Stainless Steel
Complete with 8 GPM – 15’ Lift Duplex Pump
10 GPM return to tank circuit
Level/Leak Monitor
Alarms
150% rupture basin containment and leak detector
120VAC
For use of the Main Fuel Tank

2. One (1) New Automatic Transfer Switch with the following specifications:

3000 Amp
B – Switched Neutral (Conventional 3 Pole)
3 Poles (3Ø)
480V
Nema 4XX ATS Enclosure
60 Hz
Single Phase monitor with low voltage cutout

3. Warranty: One (1) year standard manufacturer’s recommended warranty on generators, Day tanks and ATS
One (1) year on installation work to include parts, materials, and labor.

4. Other requirements:

- a. Must include exhaust duct with flexible duct connector
- b. Must include stainless steel muffler, rain cap, exhaust pipe-up, and angle support anchored to roof slab.
- c. All exposed steel angle bar, bolts, nuts, lock washers, steel bands and anchors shall be stainless steel Type 316
- d. Vendors must remove with care existing ATS, day tanks, cables and accessories, and must be intact for submission to PAG.
- e. Provide tags for cables to be intercept with new units and must include shop drawings.
- f. Must include stainless steel junction box with terminal lug connectors to match existing ATS lines at LC-1.
- g. Generators feeder shall be re-used.

Bidding On: _____
Model: _____
Make: _____
Year: _____
Place of Origin: _____
Delivery: _____

SPECIFICATIONS PREPARED BY:  / _____

CONCURRED BY:  2/13/14
JOANNE BROWN
General Manager
DATE